


THEATRE LIGHTING PLOT

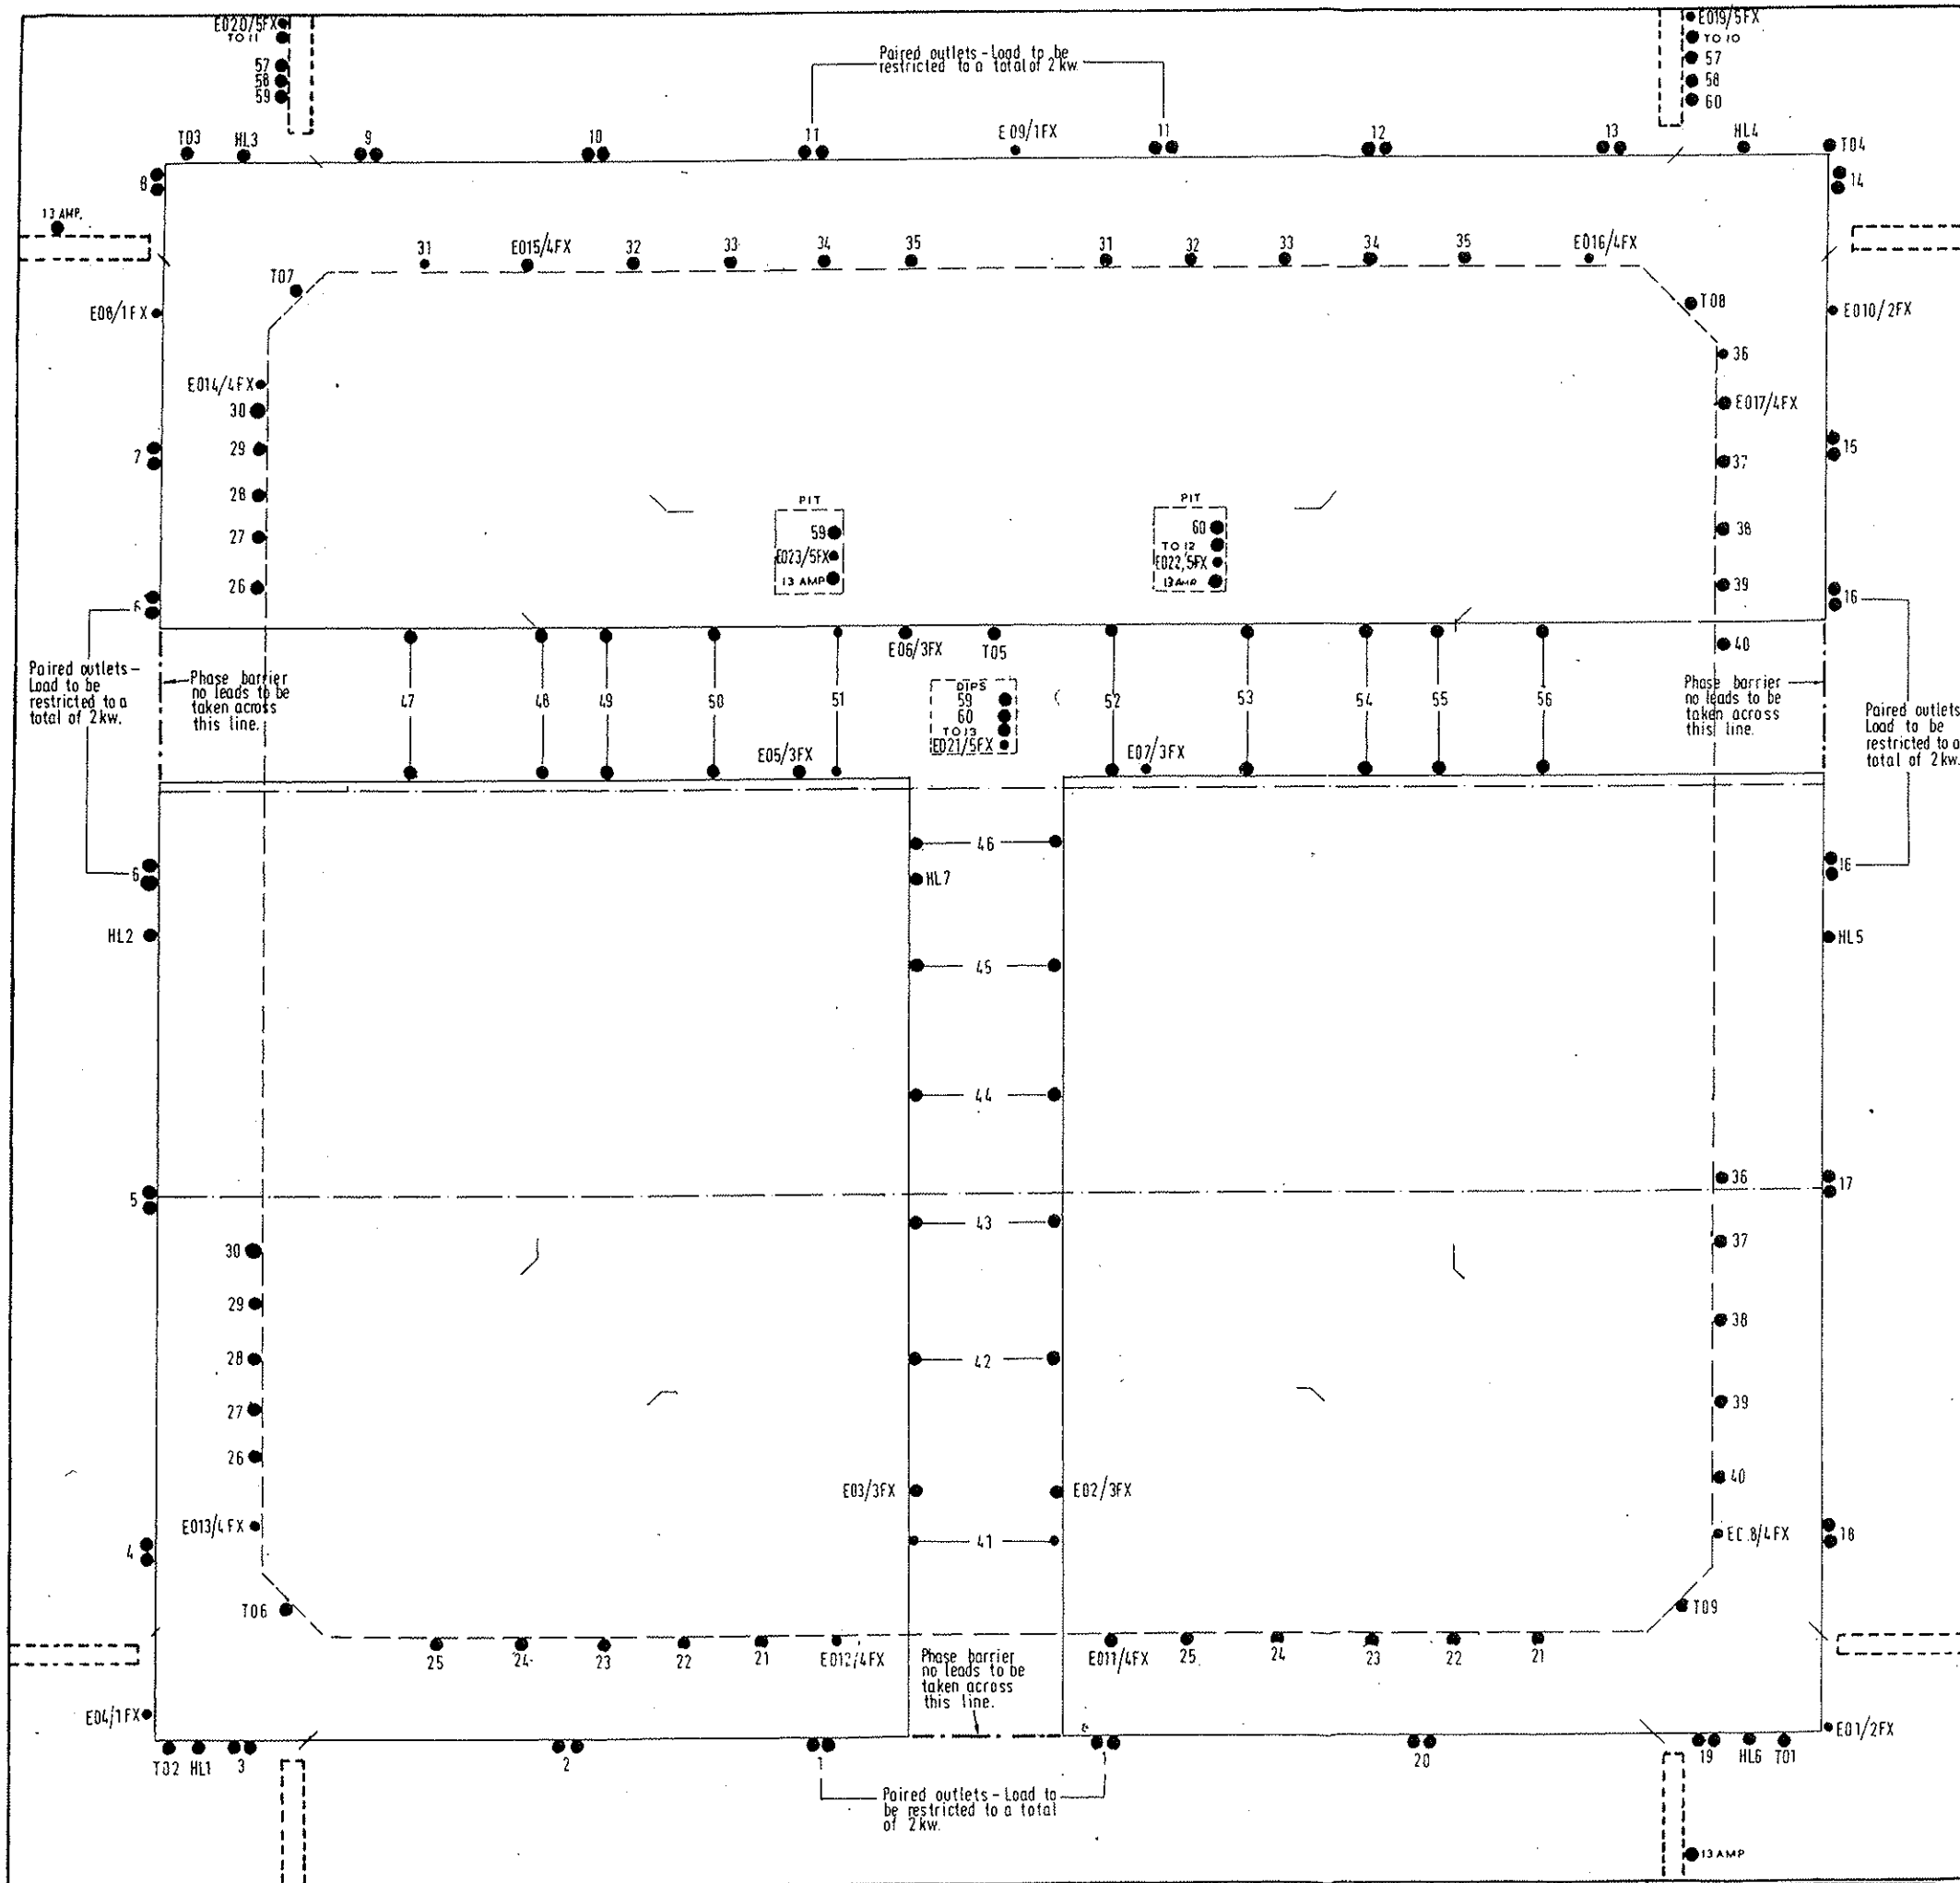

LIGHTING INFORMATION

CIRCUIT	LANTERN	AREA	COLOUR	NOTES
1				
2				
